
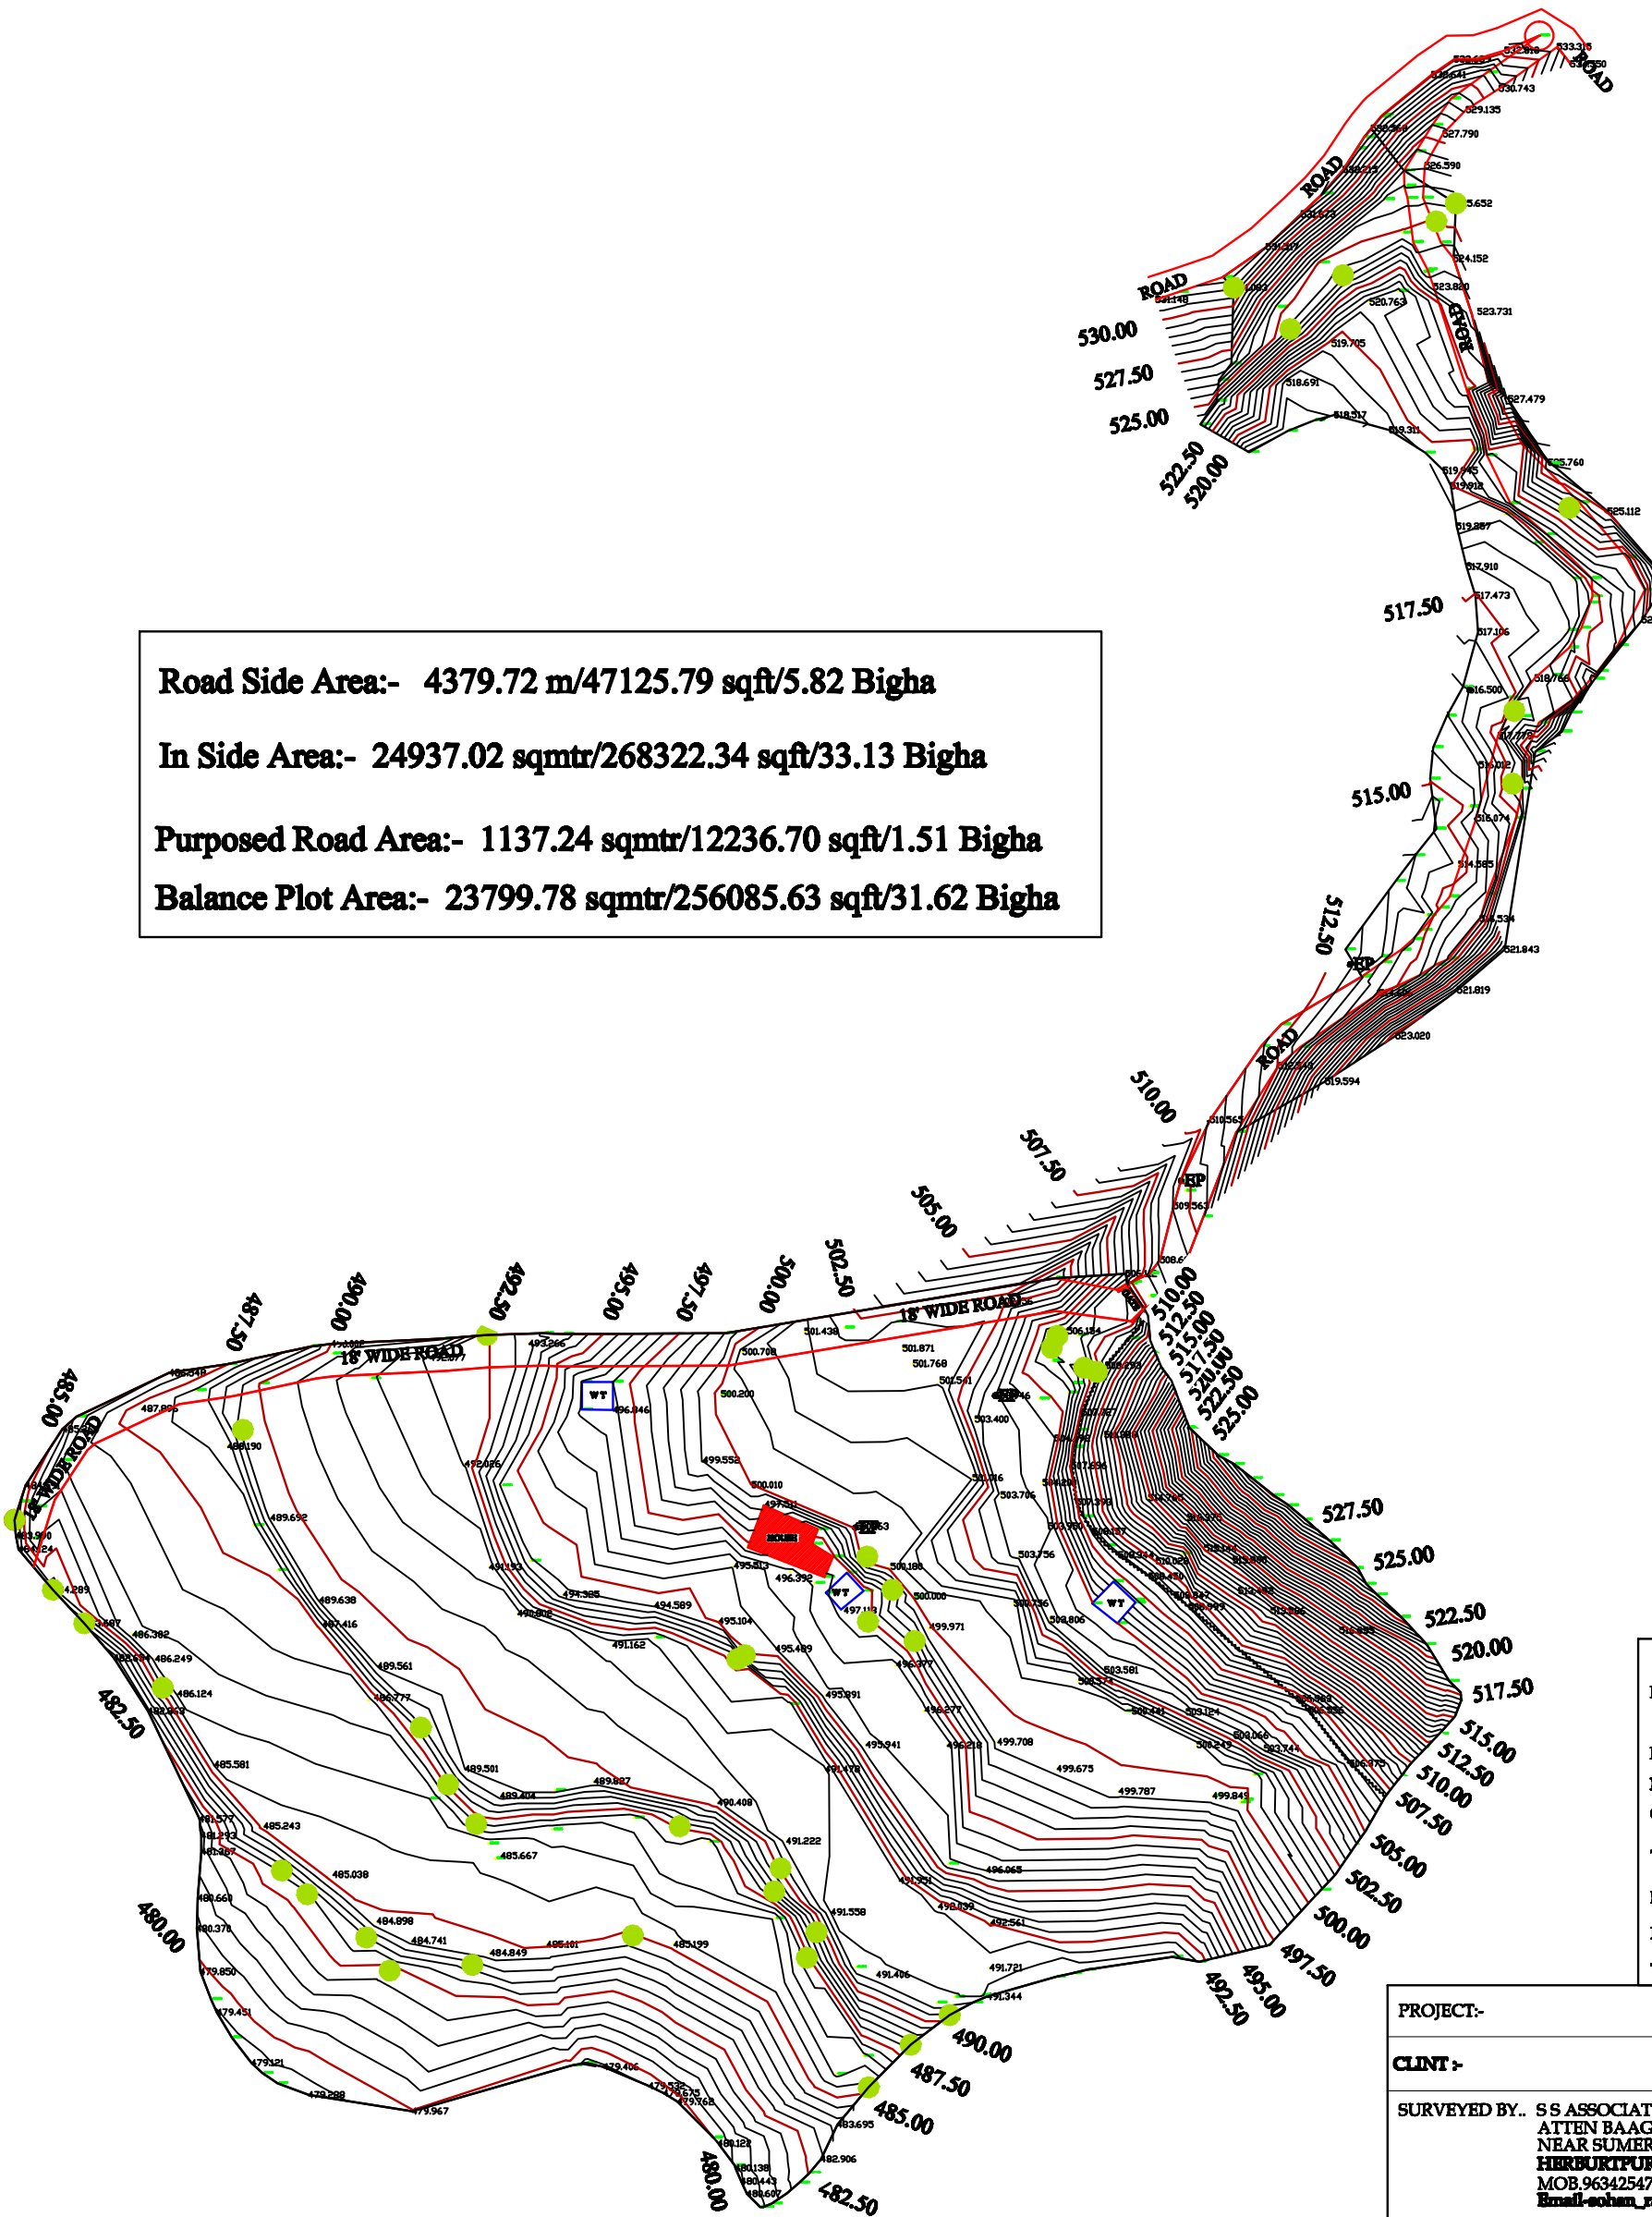


SURVEY PLAN OF LAND AT KOTI, VIKASNAGAR DEHRADUN (U.K.)

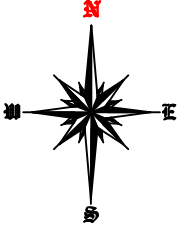

Road Side Area:- 4379.72 m/47125.79 sqft/5.82 Bigha
In Side Area:- 24937.02 sqmtr/268322.34 sqft/33.13 Bigha
Purposed Road Area:- 1137.24 sqmtr/12236.70 sqft/1.51 Bigha
Balance Plot Area:- 23799.78 sqmtr/256085.63 sqft/31.62 Bigha

LEGEND	
LAND AREA	
HOUSE	
FENCING	
CONTOUR	
TENK	
MAIN ROAD	
PURPOSED ROAD	
TREE	

PROJECT:-		
CLIENT :-		
SURVEYED BY.. S S ASSOCIATES ATTEN BAAG(RAWAT BHAWAN) NEAR SUMER FIELD SCHOOL HERBERTPUR DEHRADUN (UTTRAKHAND) MOB.9634254704,9411193290 Email-soham_rawat10@rediffmail.com		
SURVEYED & DRN.	DATE	DRAW. NO.
		1